



Rev.	Date	Description

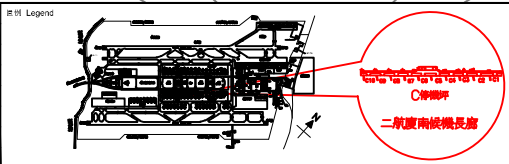


Design/Supervision/Consultant	Contractor	Drawing Purpose
Checked by	Drawn by	Start Date
Reviewed by	Checked by	Completion Date
Approved by	Professional Engineer	Sheet No.

Design/Supervision/Consultant	Contractor	Drawing Purpose
Checked by	Drawn by	Start Date
Reviewed by	Checked by	Completion Date
Approved by	Professional Engineer	Sheet No.


Drawing Title	
T2南候機長廊-1F自動撒水防護區域	
Drawing Number	Revision
SC001-109-001FMFE9016	112年下半年度
Scale	Drawing Date
NA	2023.12

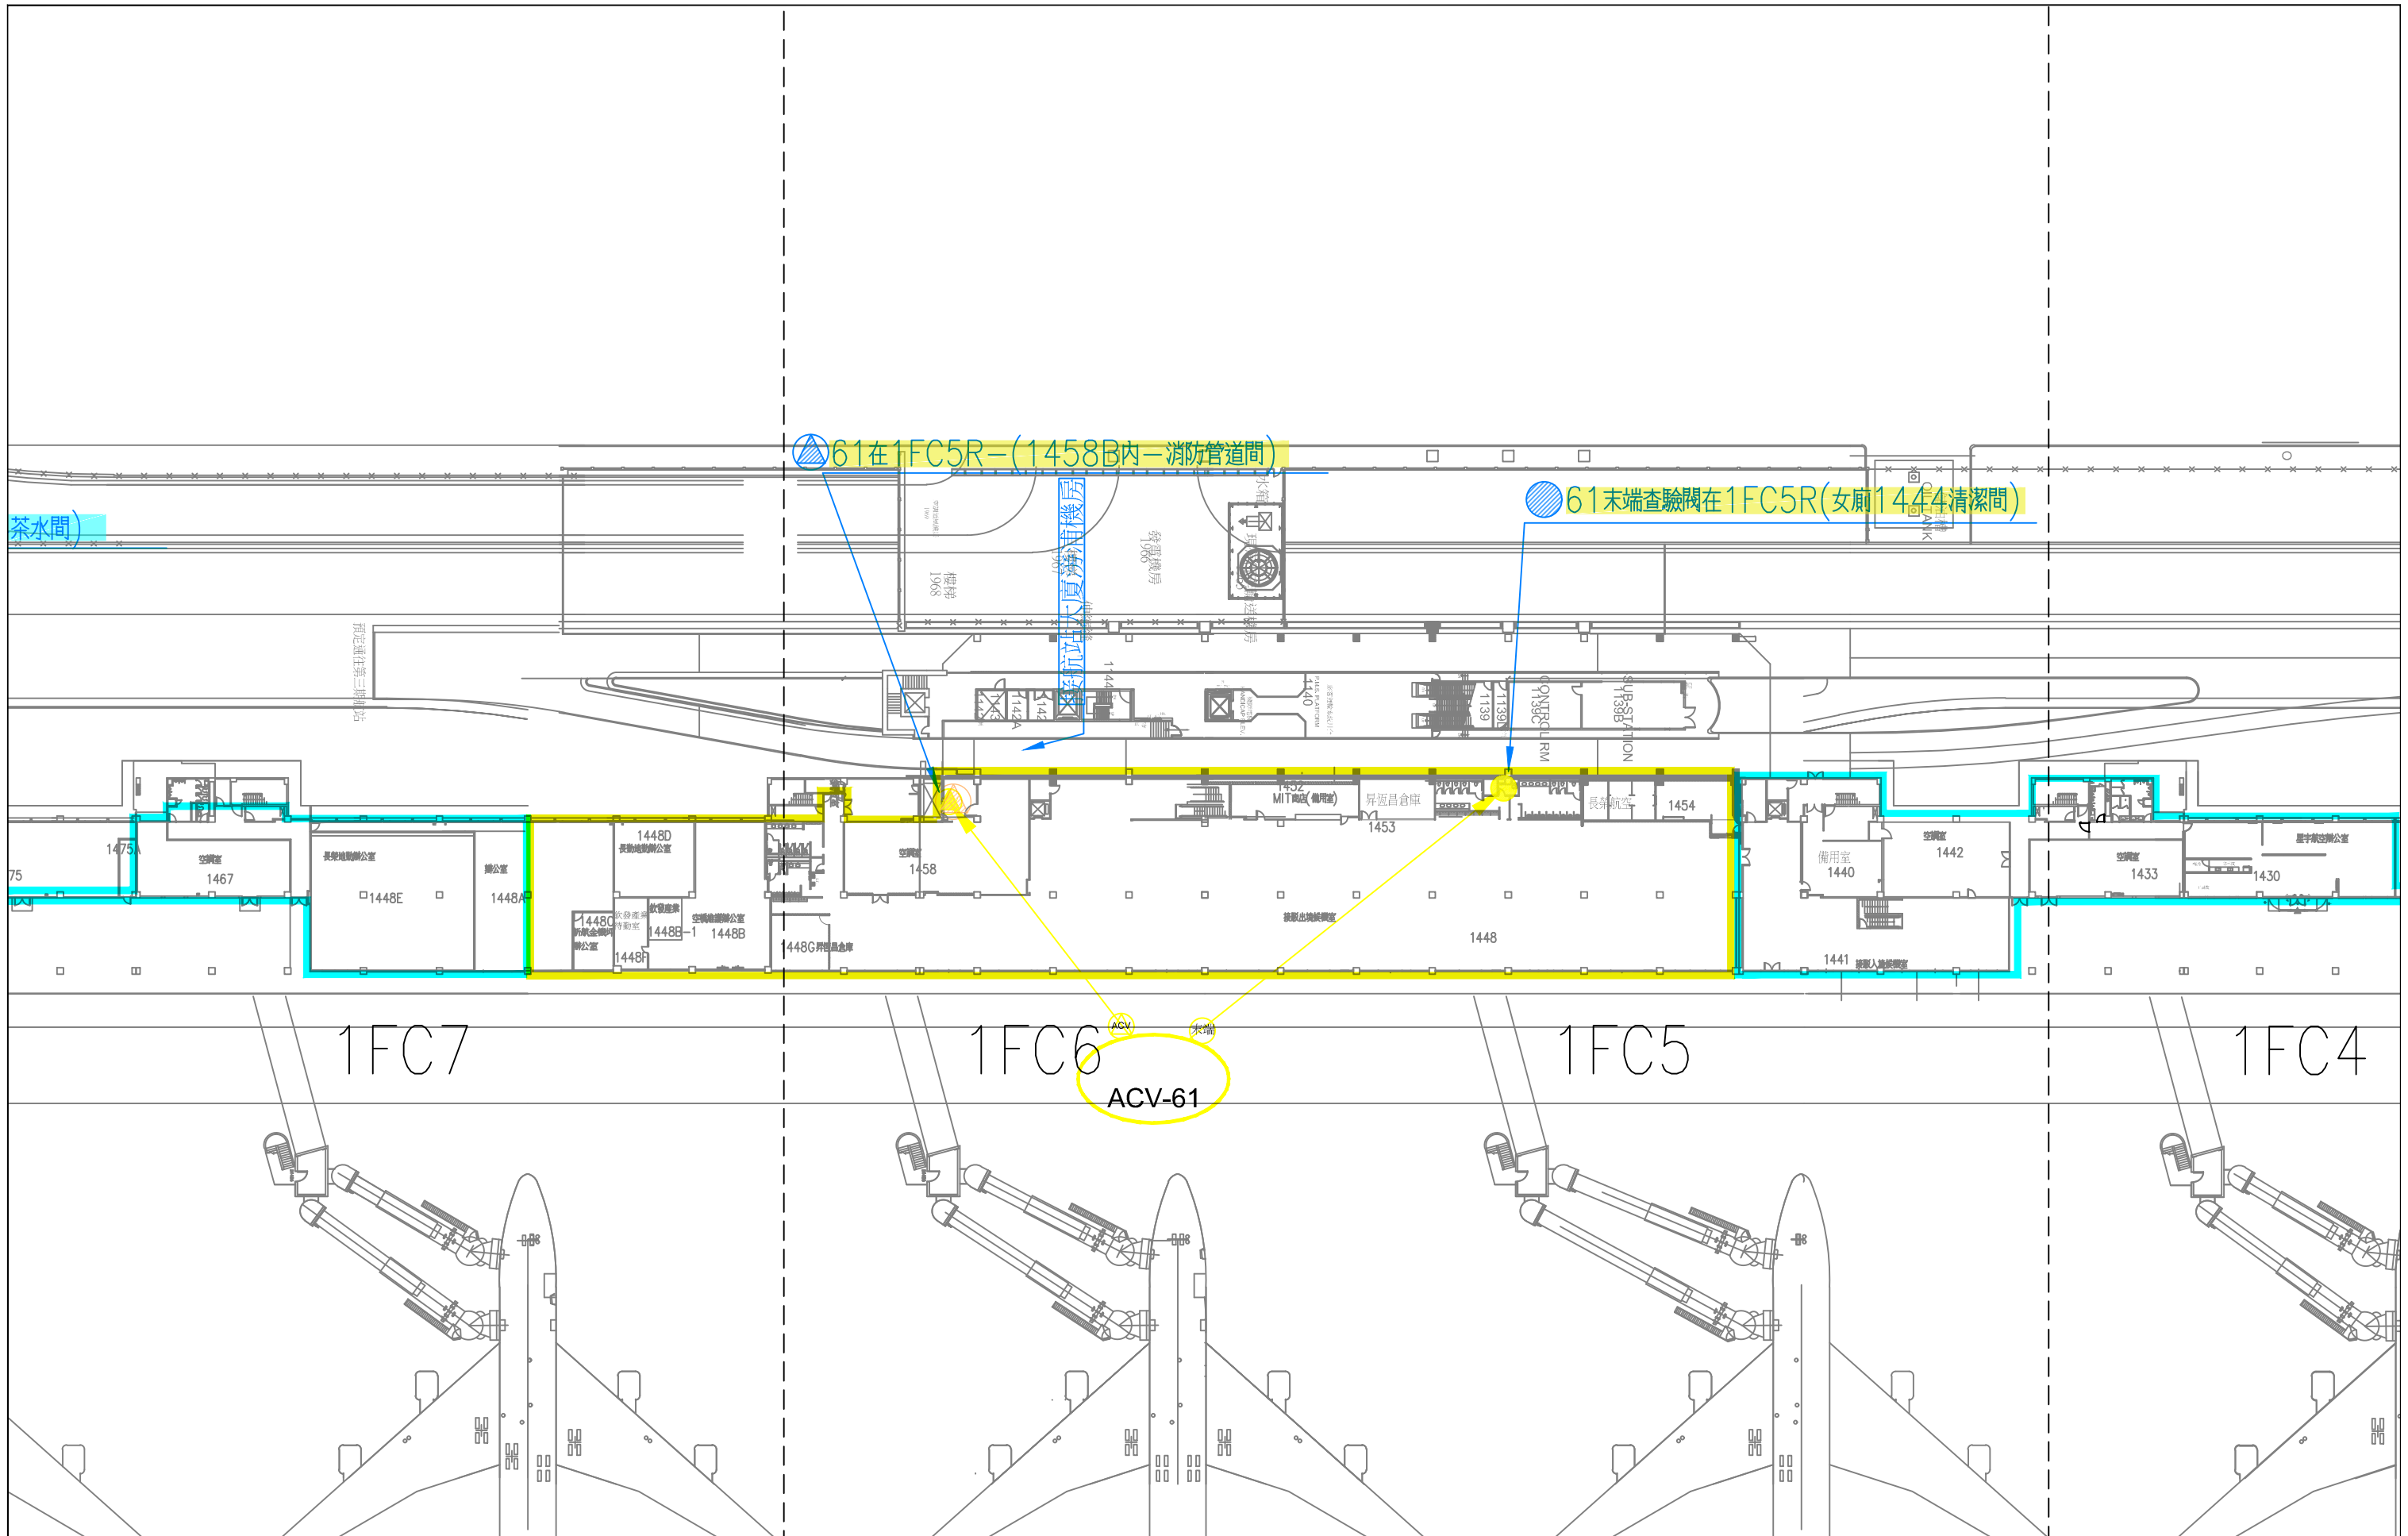

Rev.	Date	Description

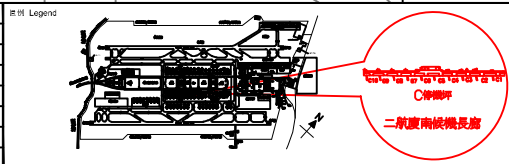


設計/監工單位 Design/Supervision Consultant	

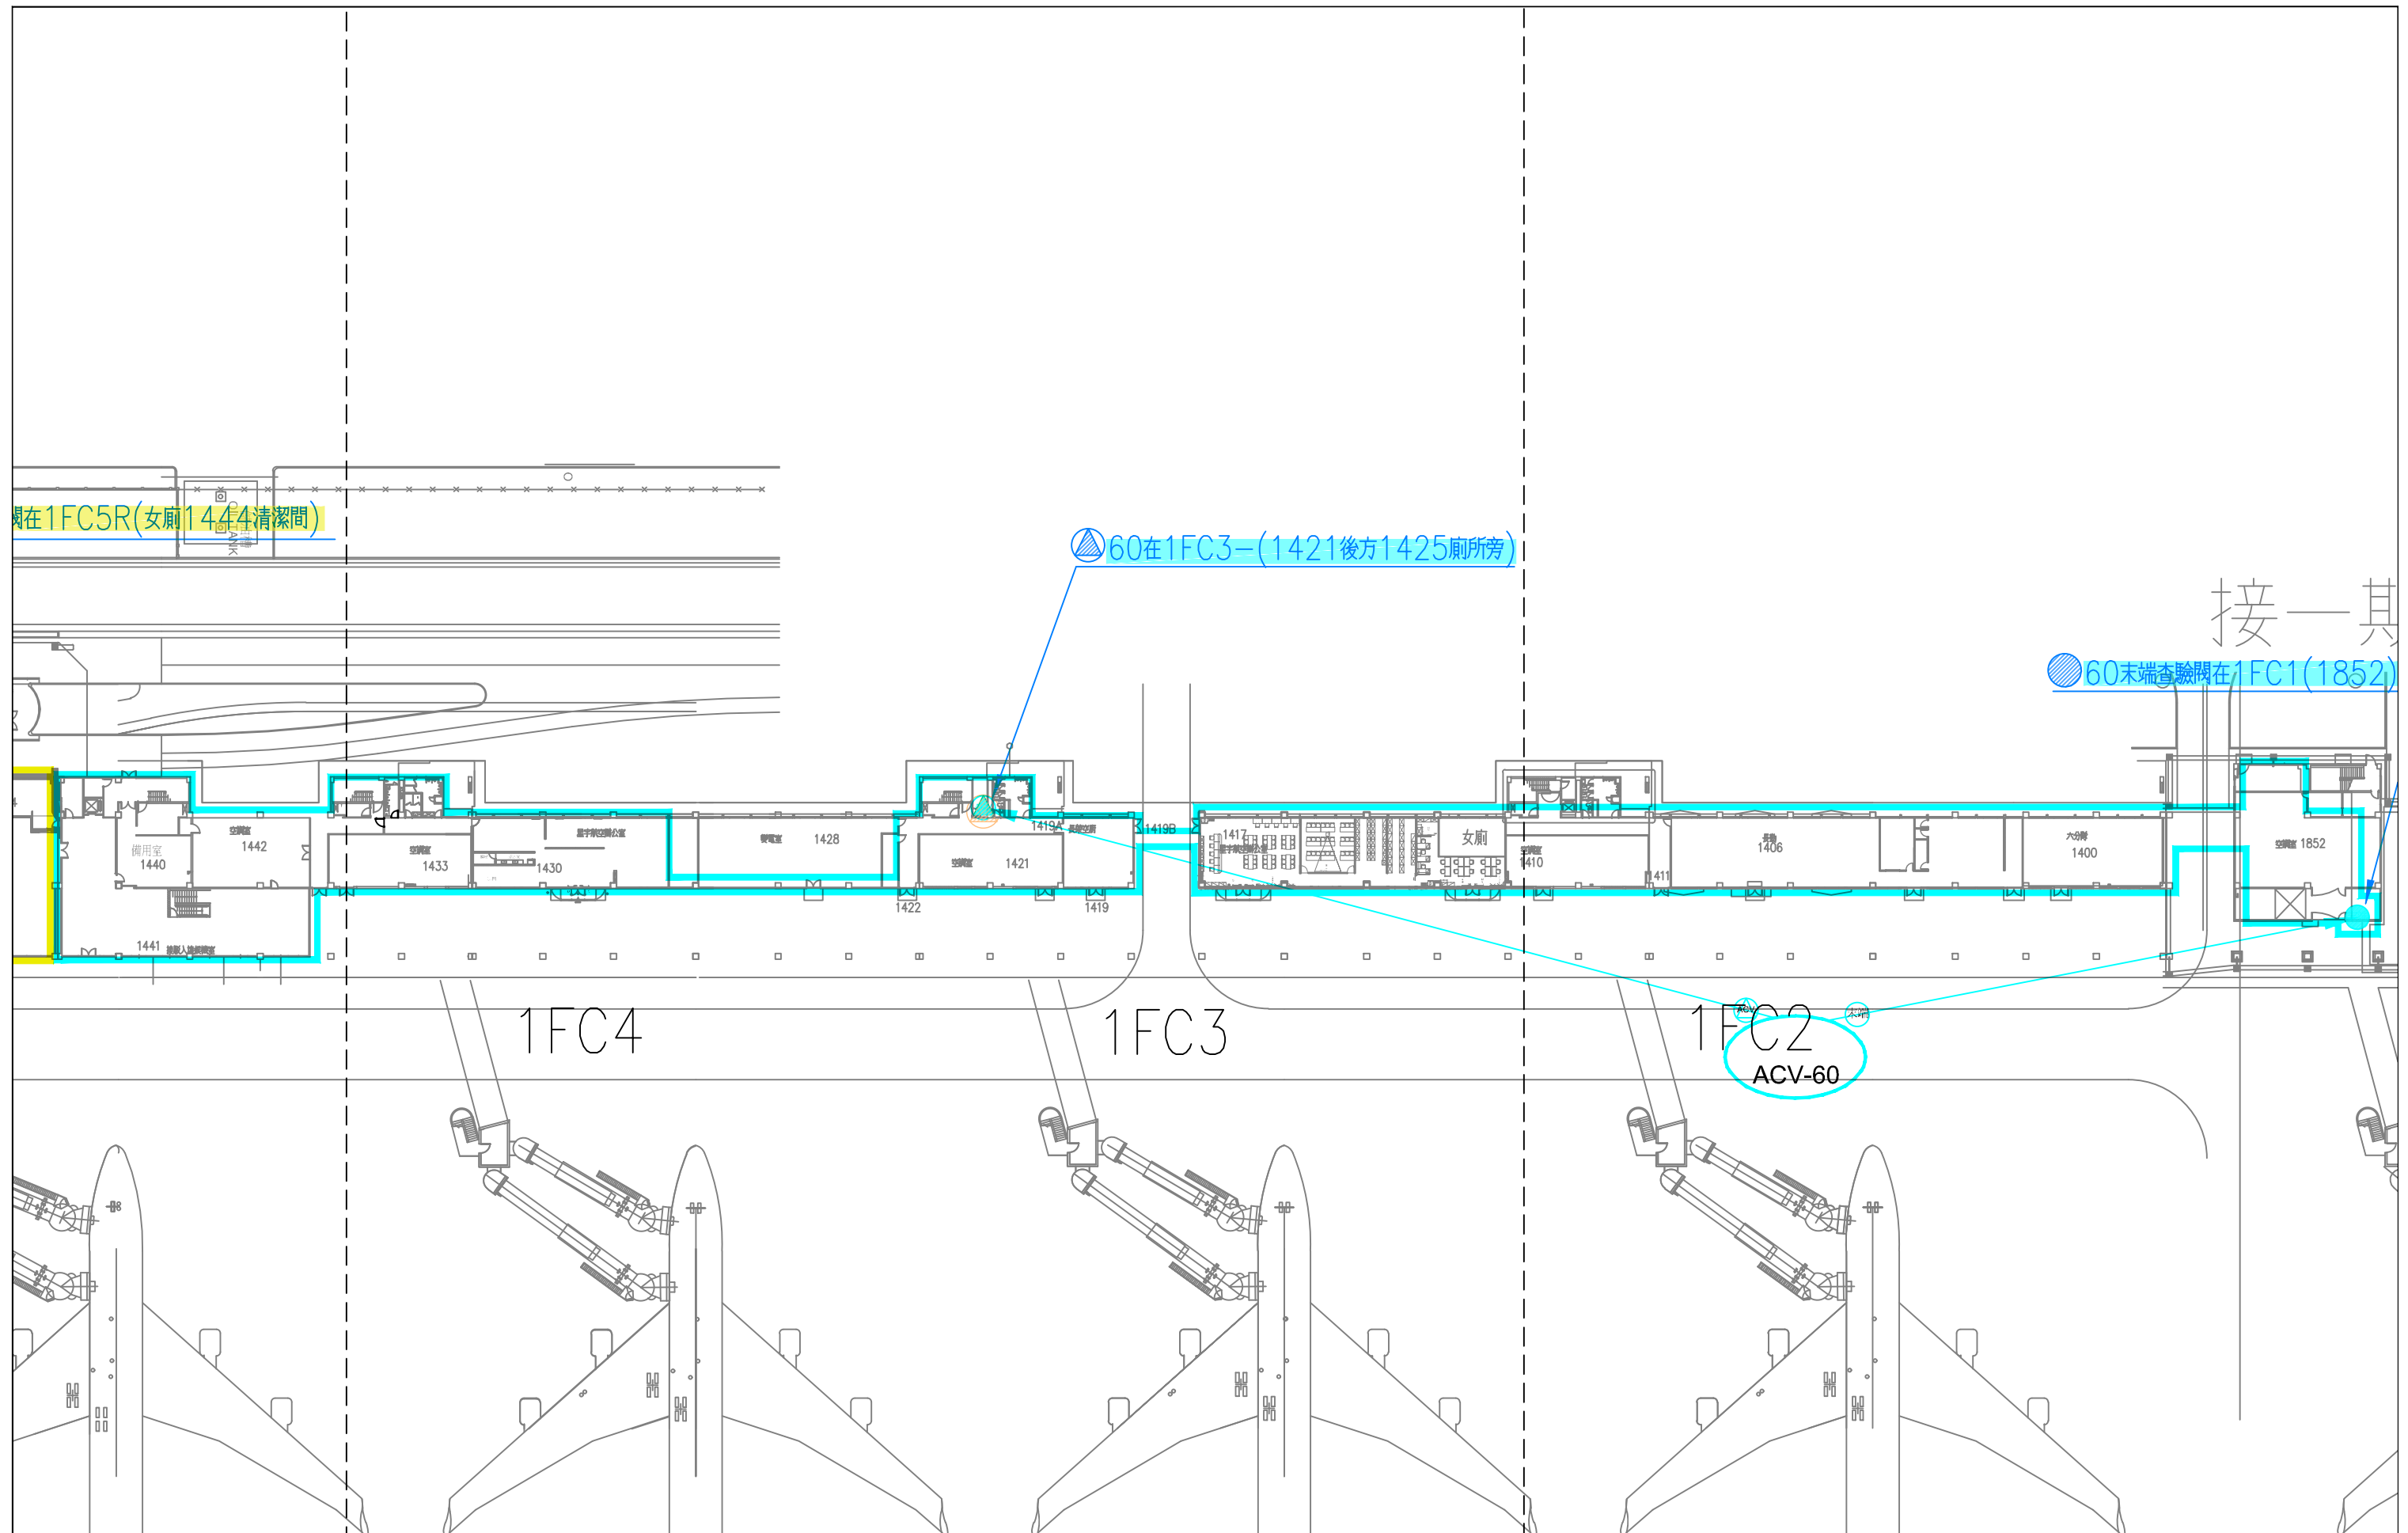

接一其

Rev.	Rev. Date	Description

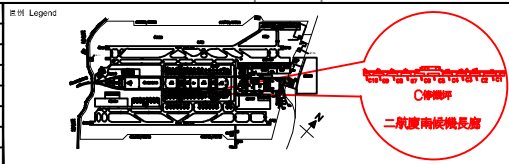

Design/Supervision Consultant	Contractor	Drawing Purpose
Checked by	Drawn by	Start Date
Reviewed by	Checked by	Completion Date
Approved by	Professional Engineer	Sheet No.

Drawing Title	
T2南候機長廊-1F自動撒水防護區域	
Drawing Number	Revision
SC001-109-001FMFE9016	112年下半年度
Scale	Drawing Date
NA	2023.12